


FED ROAD DIV NO	STATE	FEDERAL AID PROJECT NO.	FISCAL YEAR	SHEET NO	TOTAL SHEETS
1	R.I.	HPP-486(001)		1	1

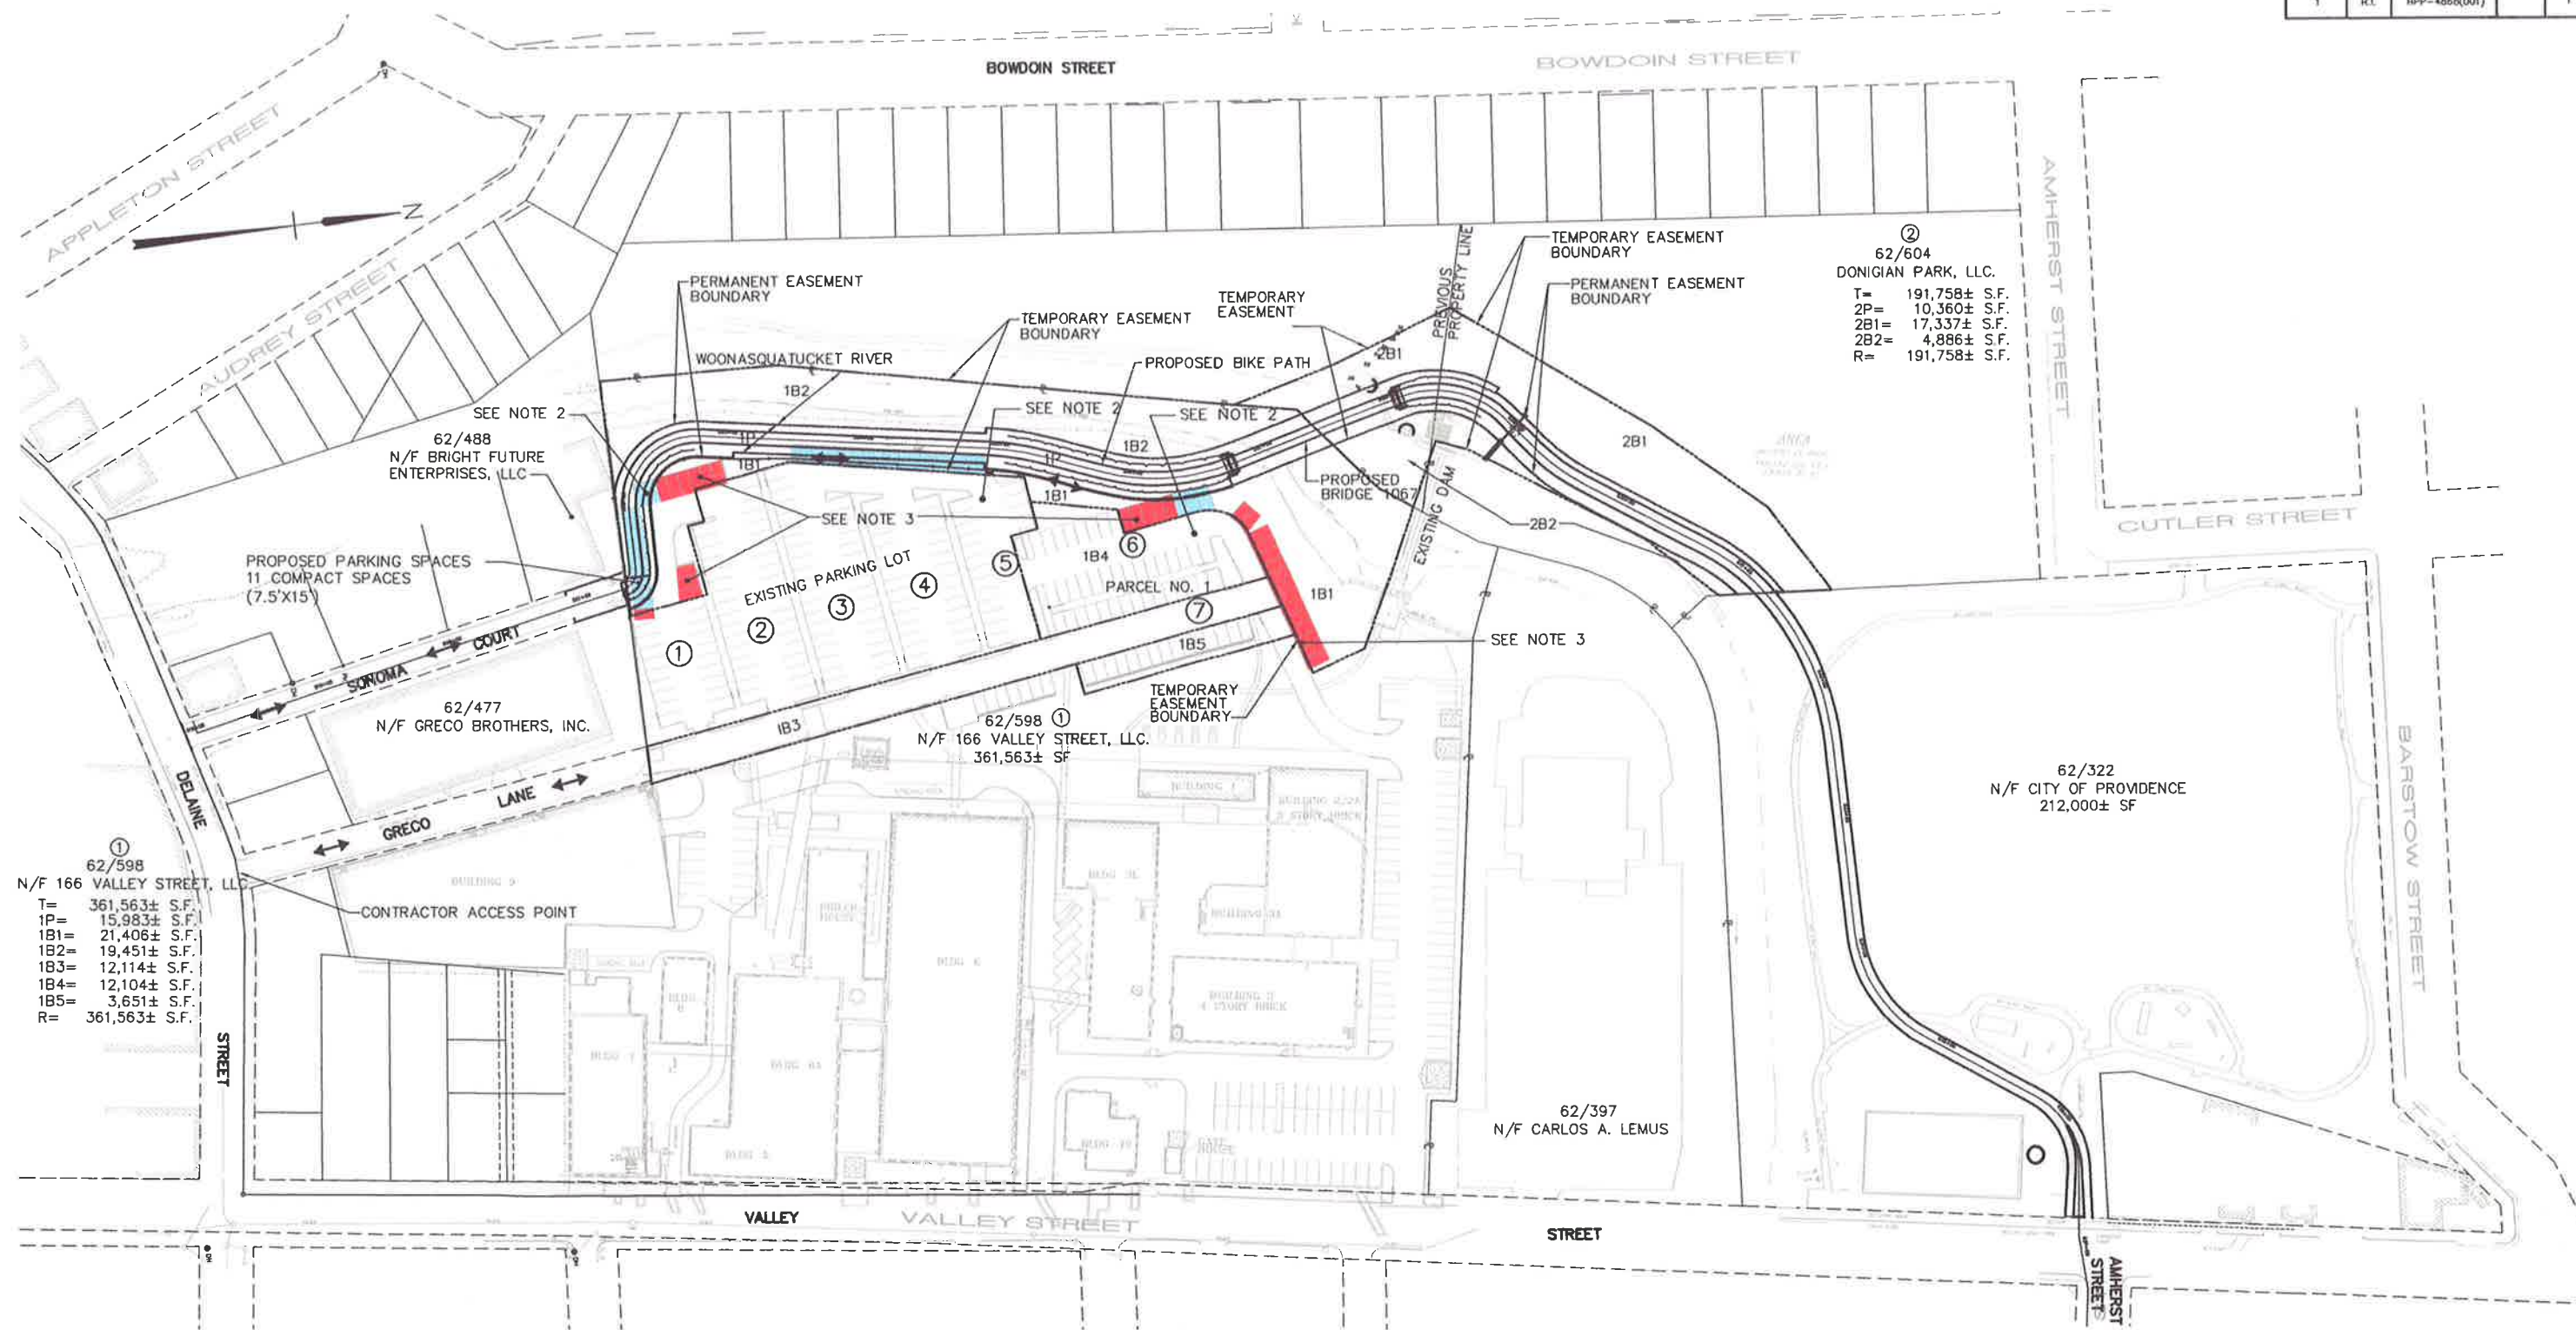

PLAN
1"=60'

①
62/598
N/F 166 VALLEY STREET, LL
T= 361,563± S.F.
1P= 15,983± S.F.
1B1= 21,406± S.F.
1B2= 19,451± S.F.
1B3= 12,114± S.F.
1B4= 12,104± S.F.
1B5= 3,651± S.F.
R= 361,563± S.F.

②
62/604
DONIGIAN PARK, LLC.
T= 191,758± S.F.
2P= 10,360± S.F.
2B1= 17,337± S.F.
2B2= 4,886± S.F.
R= 191,758± S.F.

①
62/598
N/F 166 VALLEY STREET, LLC.
361,563± SF

62/322
N/F CITY OF PROVIDENCE
212,000± SF

62/397
N/F CARLOS A. LEMUS

EXISTING SPACES LOST
 TEMPORARY 30
 PERMANENT 33

PARCEL NO.	PARCEL NO.	TEMPORARY EASEMENT AREA (SF)	PARCEL NO.	PERMANENT EASEMENT AREA (SF)	PARKING IMPACTS
1	1B1	21,406	1P	15,983	1P 33 SPACES
	1B2	19,451			1B1 30 SPACES
	1B3	12,114			1B3 ACCESS EASEMENT
	1B4	12,104			1B4 38 SPACES
	1B5	3,651			1B5 15 SPACES
2	2B1	17,337			
	2B2	4,886	2P	10,360	

REVISIONS		
NO	DATE	BY

RHODE ISLAND
DEPARTMENT OF TRANSPORTATION

NORTHWEST BIKE TRAIL/
WOONASQUATUCKET RIVER BIKEWAY
PROVIDENCE, RHODE ISLAND

KEY PLAN
FOR
REMEDIAL ACTION

FAY, SPOFFORD & THORNDIKE, INC.
ENGINEERS
BOSTON, MA - BURLINGTON, MA
BEDFORD, NH - EAST WINDSOR, CT

CHECKED BY _____ DATE _____ SCALE AS NOTED